

LEGEND:

- GENERAL
 - UTM GRID INTERSECTION (WGS84)
 - GEOGRAPHICAL GRID INTERSECTION (WGS 84)
 - KILOMETRE POST
 - MATCH LINE
 - TOE LINE OF CHANNEL
- BATHYMETRY
 - WATER DEPTH IN METRES & DECIMETRES BELOW CHART DATUM

Section C-D Mainained level: 14.60m (Without Tolerance)

- NOTES:**
- 1) SURVEY WAS CARRIED OUT BY SURVEY VESSEL "ME QUEEN"
 - 2) POSITION FIXING WAS CONTROLLED FROM SEPTENTRIO ASTERIX POSITIONING SYSTEM.
 - 3) HONDERING ENGINEER HAS BEEN TECHNICALLY APPROVED TO CARRY OUT REES SURVEY.
 - 4) OBSERVED TIDE FROM AUTOMATIC TIDE GAUGE INSTALLED AT JN PANA LANDING, JETT. BP&N SUNK ROCK WERE USED FOR REDUCING RAW WATER DEPTH TO CHART DATUM.
 - 5) BENCH MARK AT JN PANA LANDING, JETT (BOLLARD) IS 2.73m ABOVE CHART DATUM. BFX = 6.70m, Sunk Rock = 5.63m.
 - 6) MOTION SENSOR COASTS WAS USED TO COMPENSATE SEA SWELL.
 - 7) SURVEY AREA COORDINATES WERE PROVIDED BY THE CLIENT IN ACD DRAWING.
 - 8) ALL JETTY POST SURVEYS ARE JOINTLY CARRIED OUT BETWEEN JNPA, NTPCW (INDIA), DCM, & ISPL.
 - 9) ALL PLOTTED DATA IN 10m x10m GRID SIZE.


GEODEIC PARAMETERS

HORIZONTAL CO-ORDINATE SYSTEM	: WGS84
GEODEIC DATUM	: WGS84
ELLIPSOID	: WGS84
Semi major axis	: 6378137.000 m
Semi minor axis	: 6356752.314 m
Inverse flattening	: 298.2572226
PROJECTION	: Universal Transverse Mercator
Central Meridian (CR)	: 72° E (Zone 43)
Latitude of Origin	: 0°
False Easting	: 500000 m
False Northing	: 0
Scale factor at CR	: 0.99960

REFERENCE DRAWINGS

Rev. No.	Date	Drawing No.	Description

This is The Sole Property Of Dredging Corporation Of India Limited. Unauthorised Use Of This Document In Any Form Wherever is Prohibited.

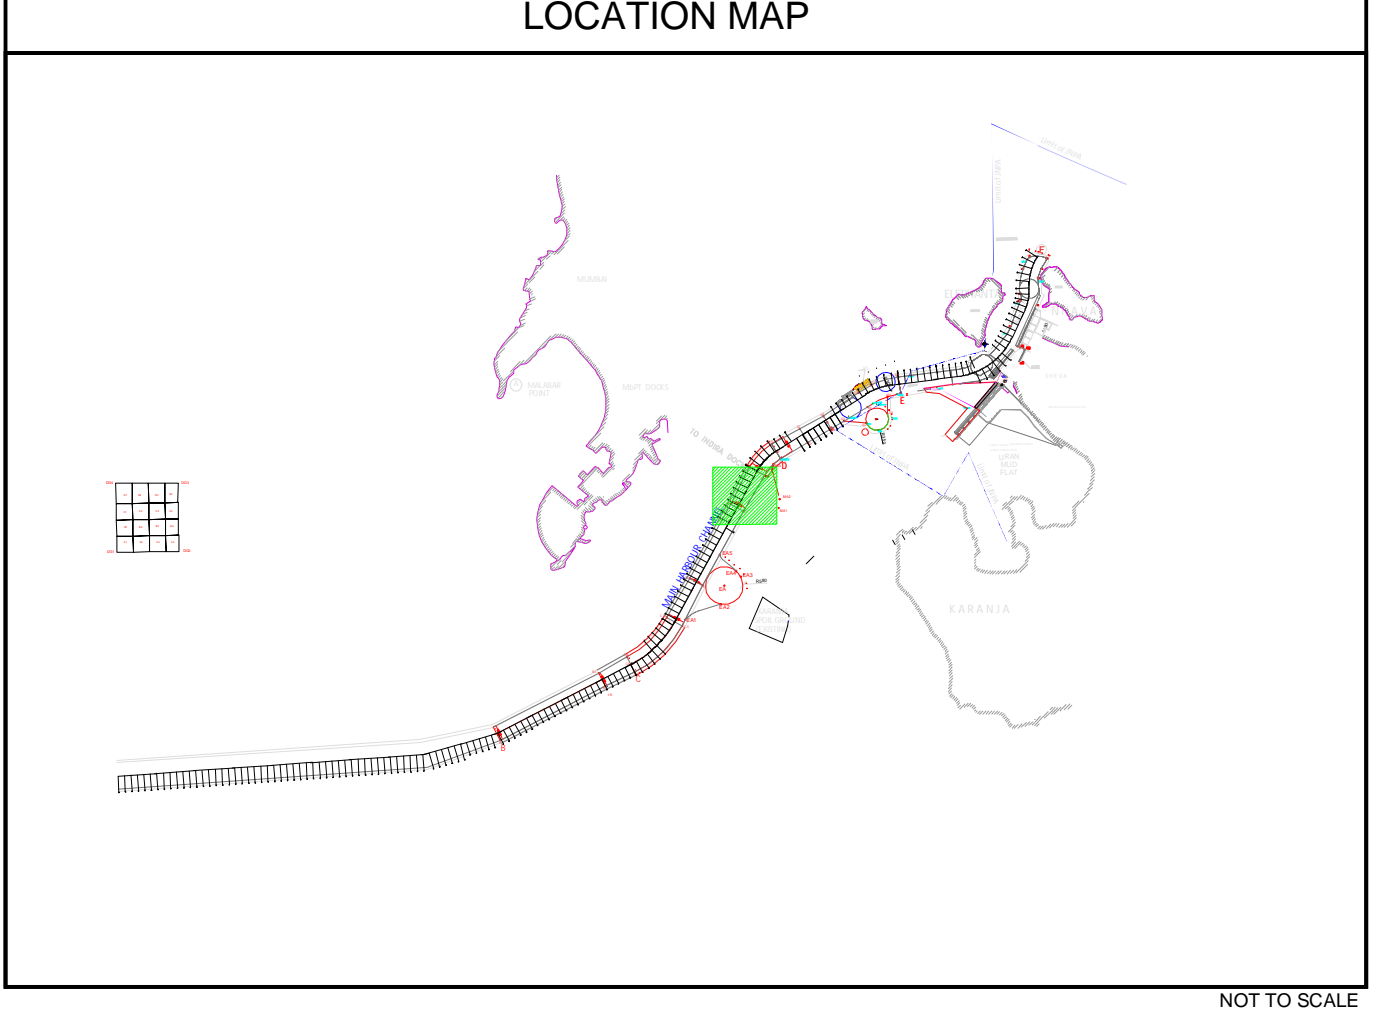

CLIENT
JAWAHARLAL NEHRU PORT AUTHORITY
 ADMINISTRATION BUILDING,
 SHEVA,
 NAVI MUMBAI - 400 707
 Tel. : 022 6781 4156/6781 4154, Fax: 022 6781 4178

CONSULTANT
NATIONAL TECHNOLOGY CENTRE FOR PORTS WATERWAYS AND COASTS
IIT MADRAS
 CHENNAI - 600 036
 TEL: +91 44 22571891

CONTRACTOR
DREDGING CORPORATION OF INDIA LIMITED
 DREDGE HOUSE, H.B. COLONY MAIN ROAD, SEETHAMMAHARA,
 VISAKHAPATNAM - 530 022
 ANDHRA PRADESH STATE, INDIA
 TEL: +91 8991-2523250 - +91 8991-2671230

SUB-CONTRACTOR
INTERNATIONAL SEAPORT DREDGING PVT. LTD.
 Ocean Square Plot No.2(CS.P)
 Thiru-vi-ka Industrial Estate
 Guindy, Chennai - 600032.
 Tel Fax : +91(0) 44 123 99 01

PROJECT
JOINT POST SURVEY - 2024
MULTI-BEAM BATHYMETRY SURVEYS
IN NAVIGATIONAL AREA OF JN PORT
NAVI MUMBAI & MUMBAI PORT CHANNEL
WEST COAST OF INDIA
FY 2023-24
BATHYMETRY CHART (SECTION C-D)
CHANNEL 22 000 - 23 400

SCALE
HORIZONTAL SCALE 1 : 2000

Authorized Signatory

Rev. No.	Date	Description	Checked	Approved	Checked	Approved
0	07-04-2024	Issued For Approval				

Drawing No: **6148-SUR-PO-092-CD**